



REAR ELEVATION

SCALE: 1/4"=1'-0"

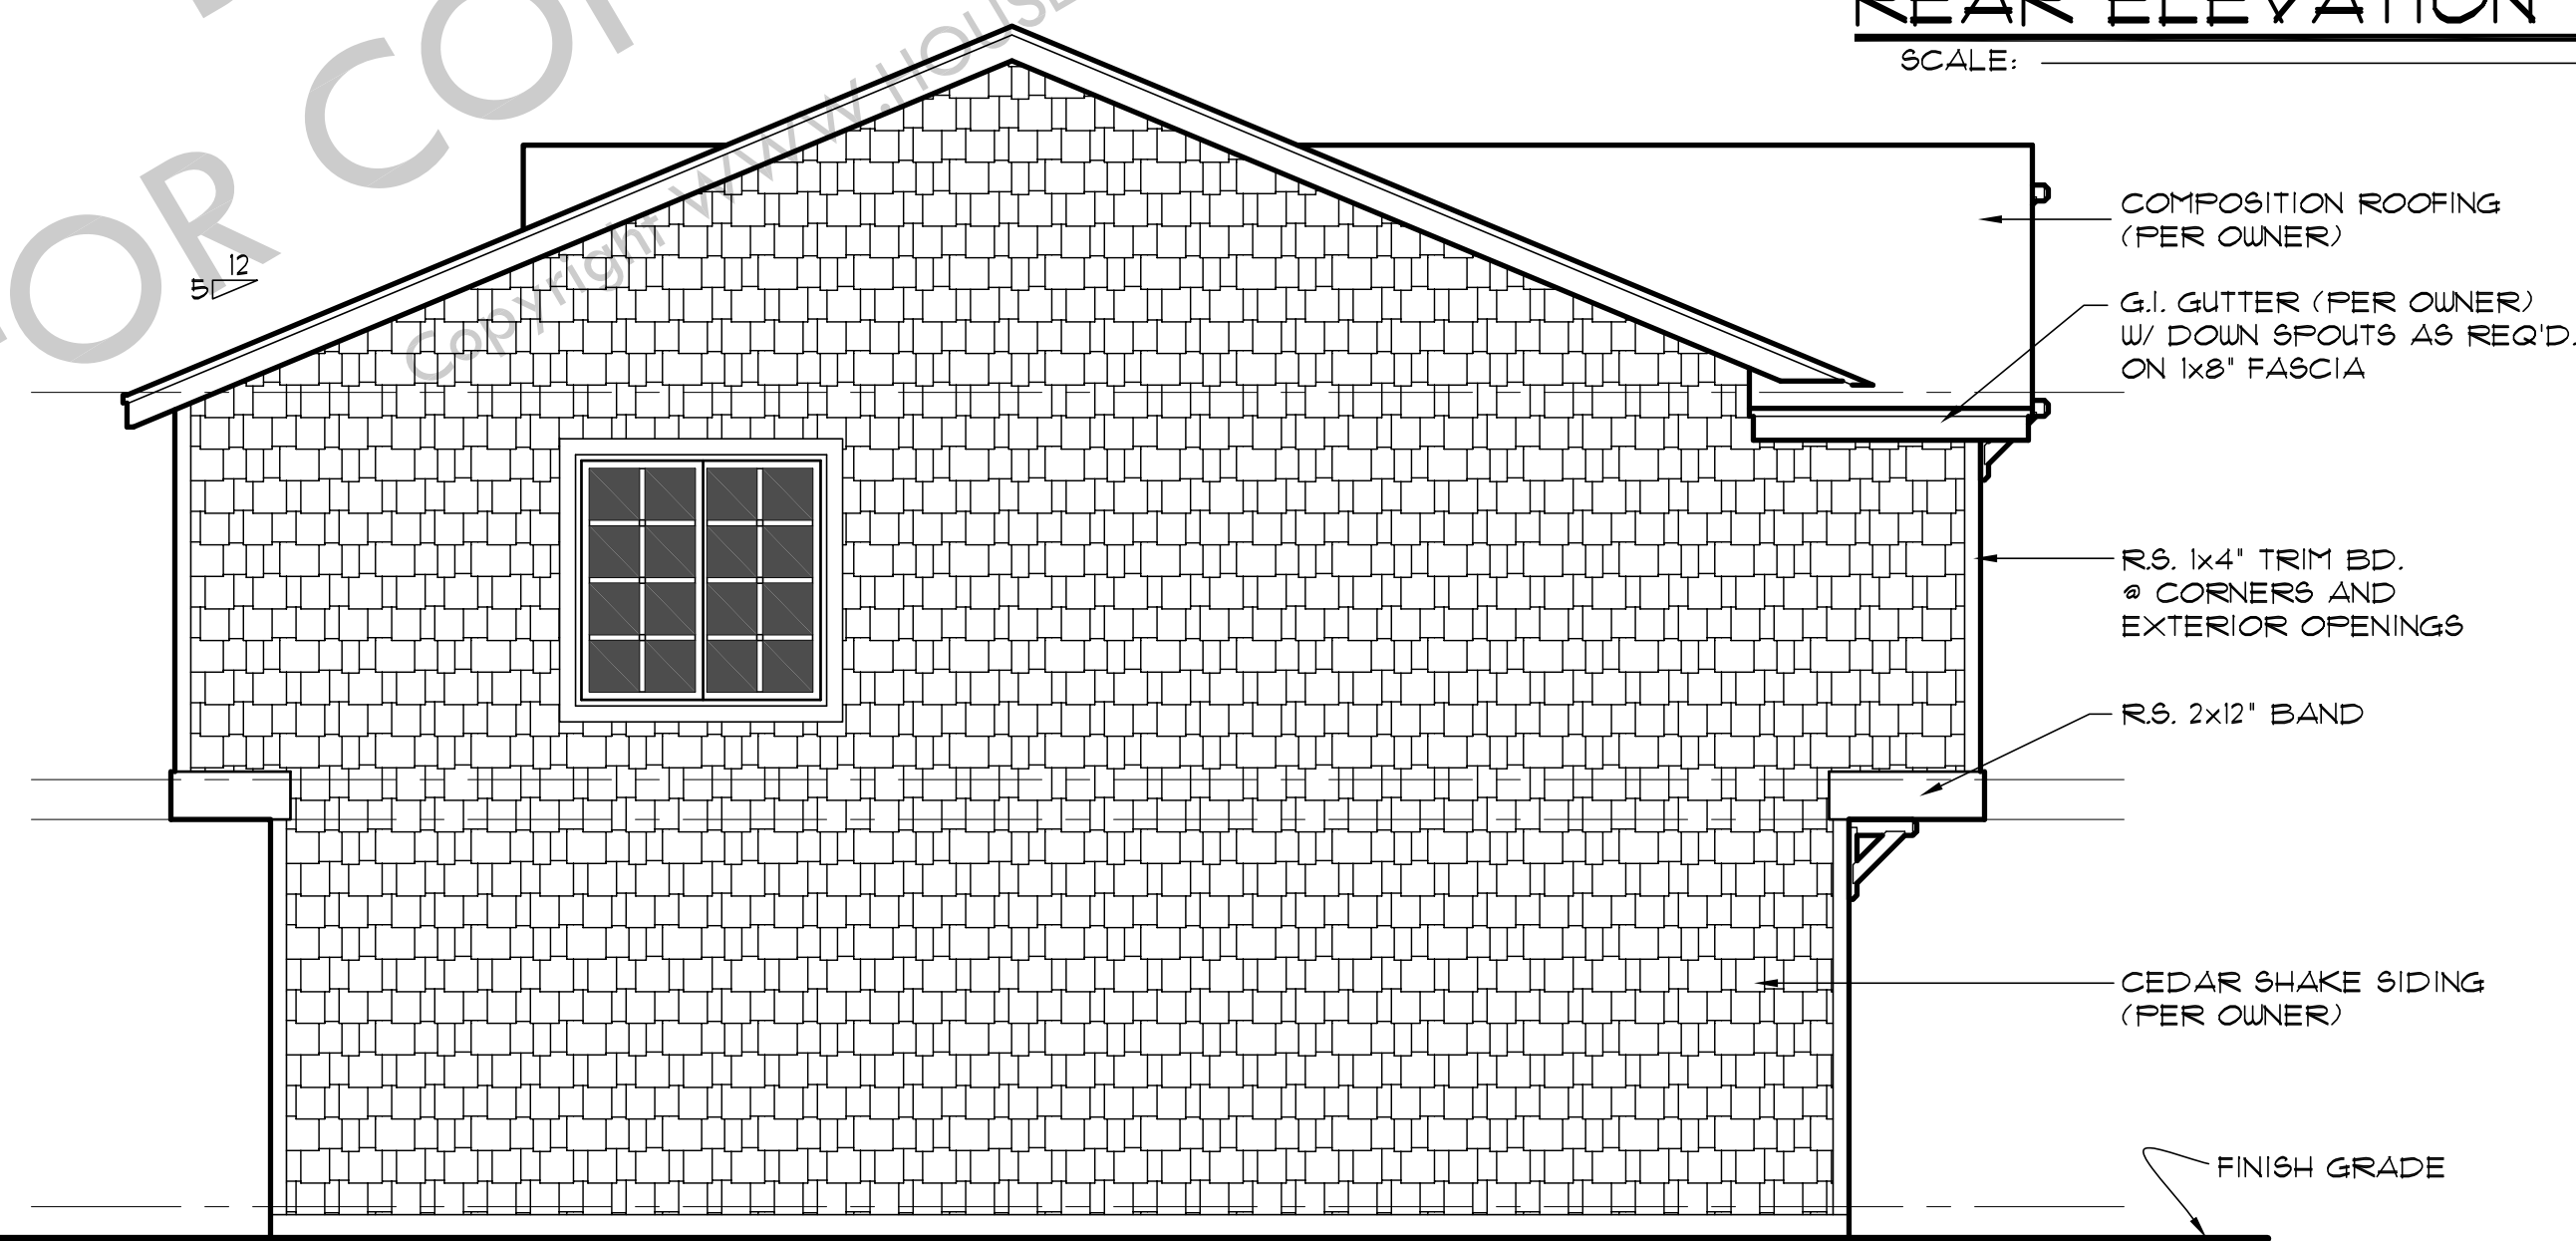

LEFT ELEVATION

SCALE: 1/4"=1'-0"

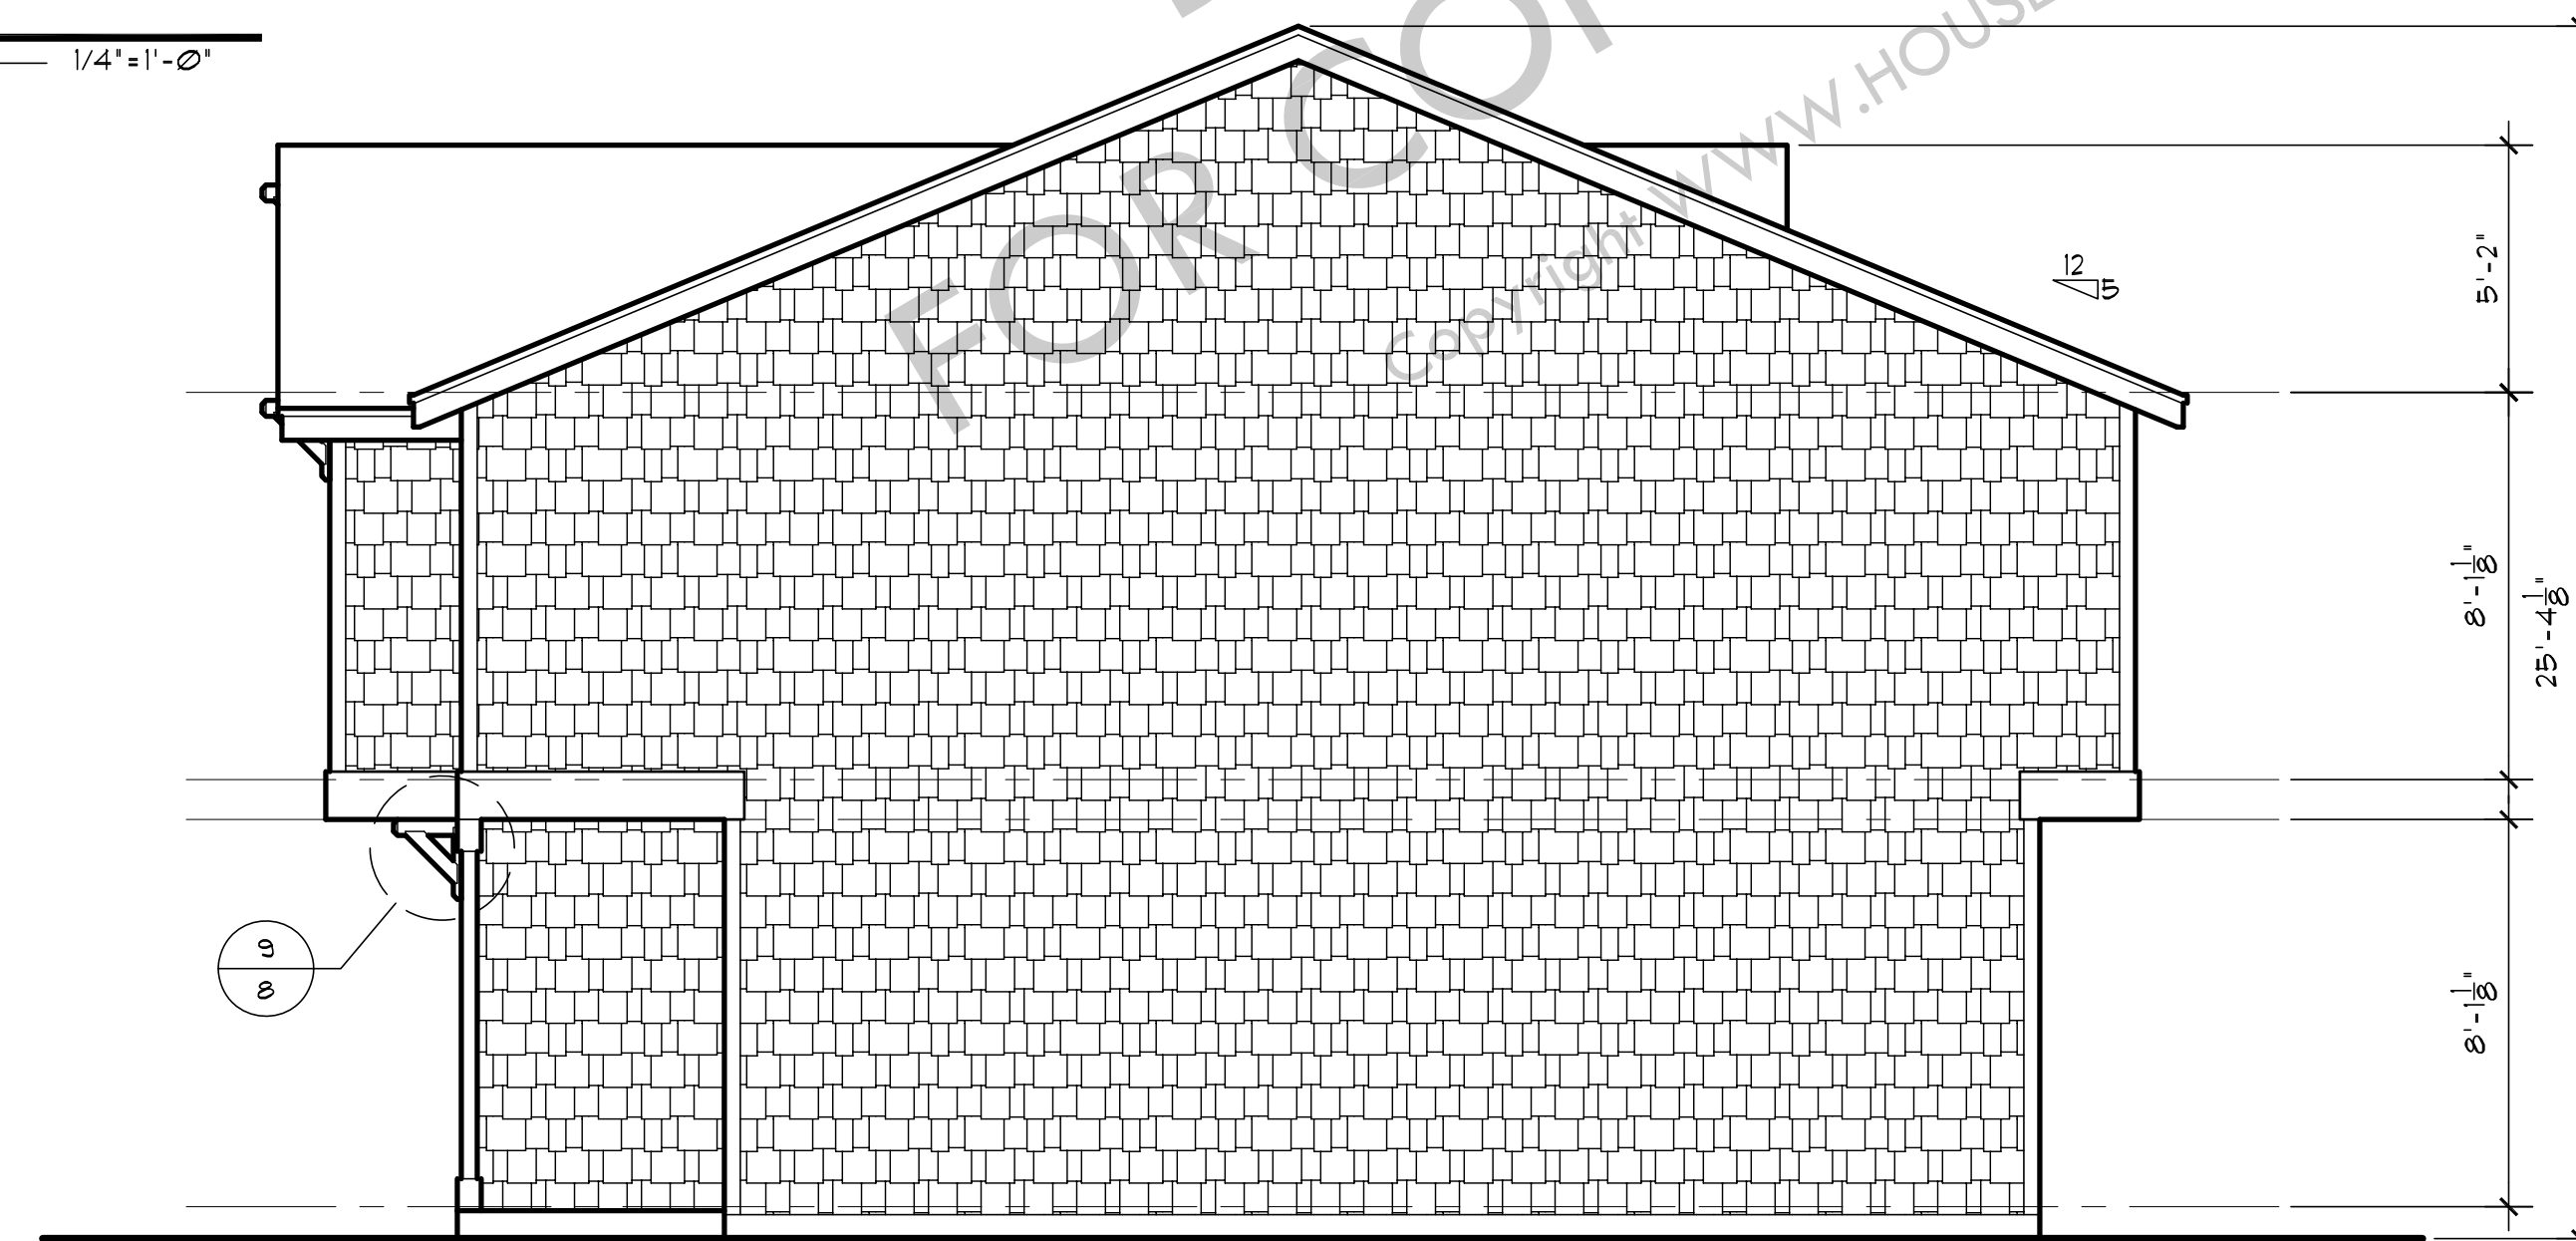

RIGHT ELEVATION

SCALE: 1/4"=1'-0"



FRONT ELEVATION

SCALE: 1/4"=1'-0"

These plans are limited to one construction only by the purchaser. The resale, or reproduction, of these plans for any other project without the written consent of the designer is strictly prohibited by law, under the FEDERAL COPYRIGHT ACT TITLE XVII.

WRITTEN DIMENSIONS ON THESE DRAWINGS SHALL HAVE PRECEDENCE OVER SCALED DIMENSIONS. DIMENSIONS ON THESE DRAWINGS SHALL BE NOTIFIED OF ANY VARIATIONS FROM THE CONDITIONS ON THE JOB AND THIS OFFICE MUST BE NOTIFIED OF ANY VARIATIONS FROM THE DIMENSIONS AND CONDITIONS SHOWN BY THESE DRAWINGS.

houseplans.pro by
Brunier & associates, inc.
 building designers 503-246-3022
 1304 SW BERTHA BLVD. PORTLAND OREGON 97219

REVISIONS	

SHEET
1
 OF
8
 PLAN NUMBER:
 D-441